


BOW TOP RAILINGS

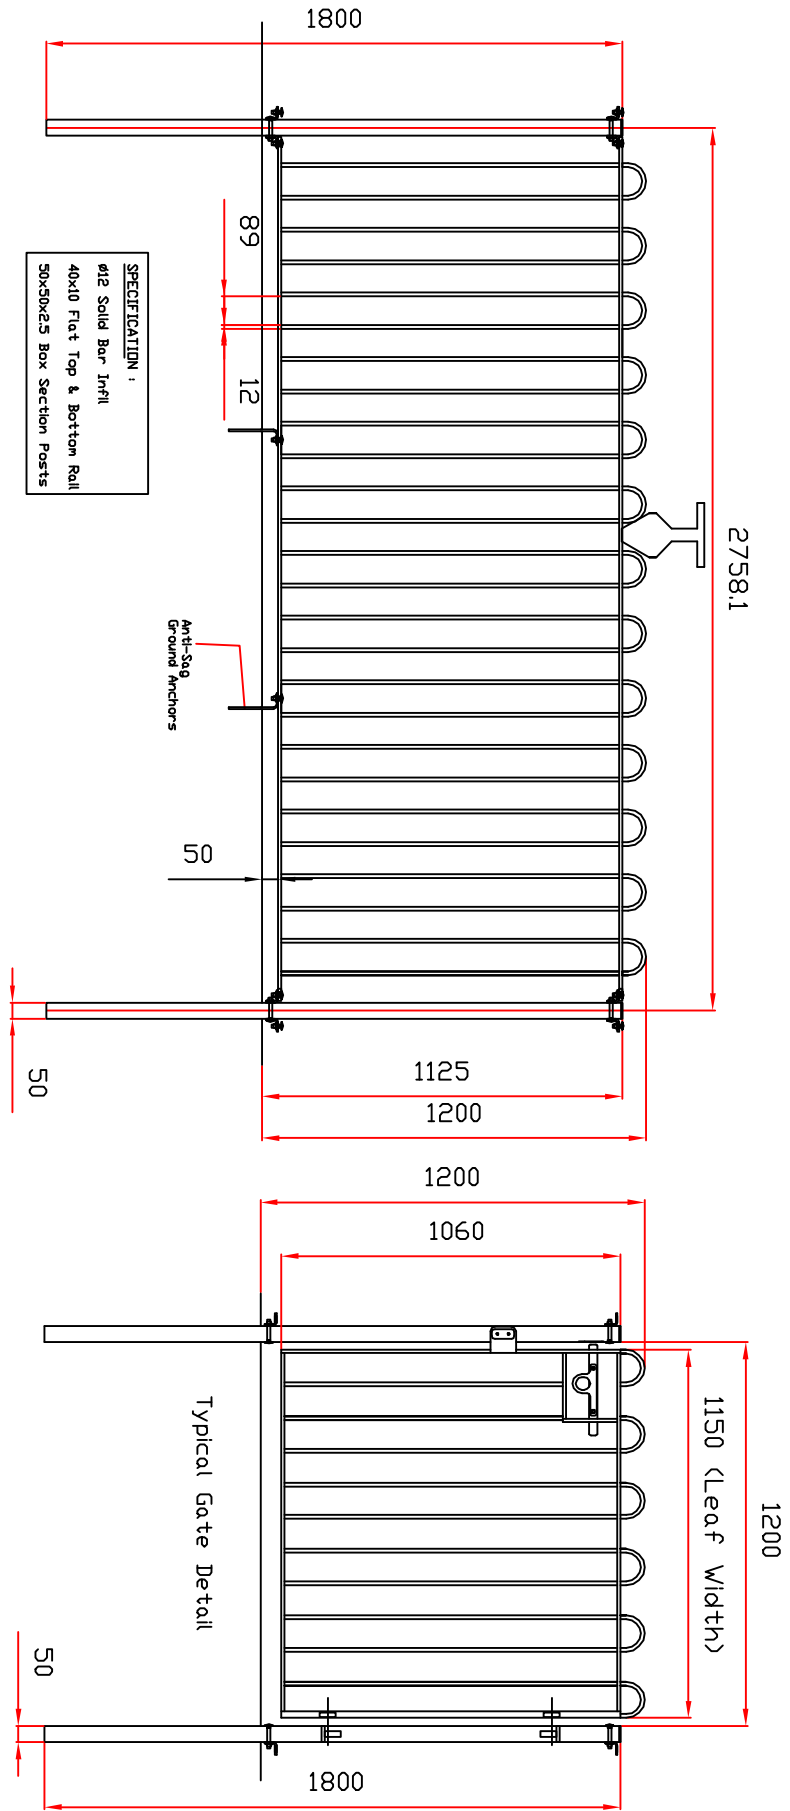

SPECIFICATION :
 #12 Solid Bar Infill
 40x10 Flat Top & Bottom Rail
 50x50x25 Box Section Posts

©Zaun Limited 2004

Customer	www.zaun.co.uk		Drawing No.
Product / Size	BOW TOP RAILINGS		Revision : ORG
Project / Site	Zaun Limited Zaun Industrial Estate Rugby Street Birmingham B7 4PK Tel : 0121 248 0777 Fax : 0121 248 0778		Drawn By PP
DATE	9/6/04	DATE	9/6/04
FINISH		DATE	

